



A RIGHT ELEVATION



B REAR ELEVATION (LAGOON)

HEAD HT.
6'-11"
8'-11"
8'-2"
25'-4"
4'-8-1/2"
VARIES



C RIGHT ELEVATION



D FRONT ELEVATION

C&R HOME BUYERS LLC

XXXX
LITTLE EGG HARBOR
NEW JERSEY, 08087
BLOCK: XX LOT: XX

PROPOSED NEW RESIDENCE

EXTERIOR ELEVATIONS


TEN10 ARCHITECTURE LLC.
714 N. MAIN STREET
MANAHAWKIN NJ, 08050
609.549.0502
INFO@TEN10ARCH.COM
WWW.TEN10ARCH.COM
CERT. OF AUTH. # AC-989



DANIEL PAUL WHEATON
REGISTERED ARCHITECT
NJ 18926

REVISIONS:

DRAWN: ERA	DATE: 04-19-17
CHECKED: DPW	SCALE: 1/4" = 1'-0"
DWG. No. A-1	FILE No. 17-23

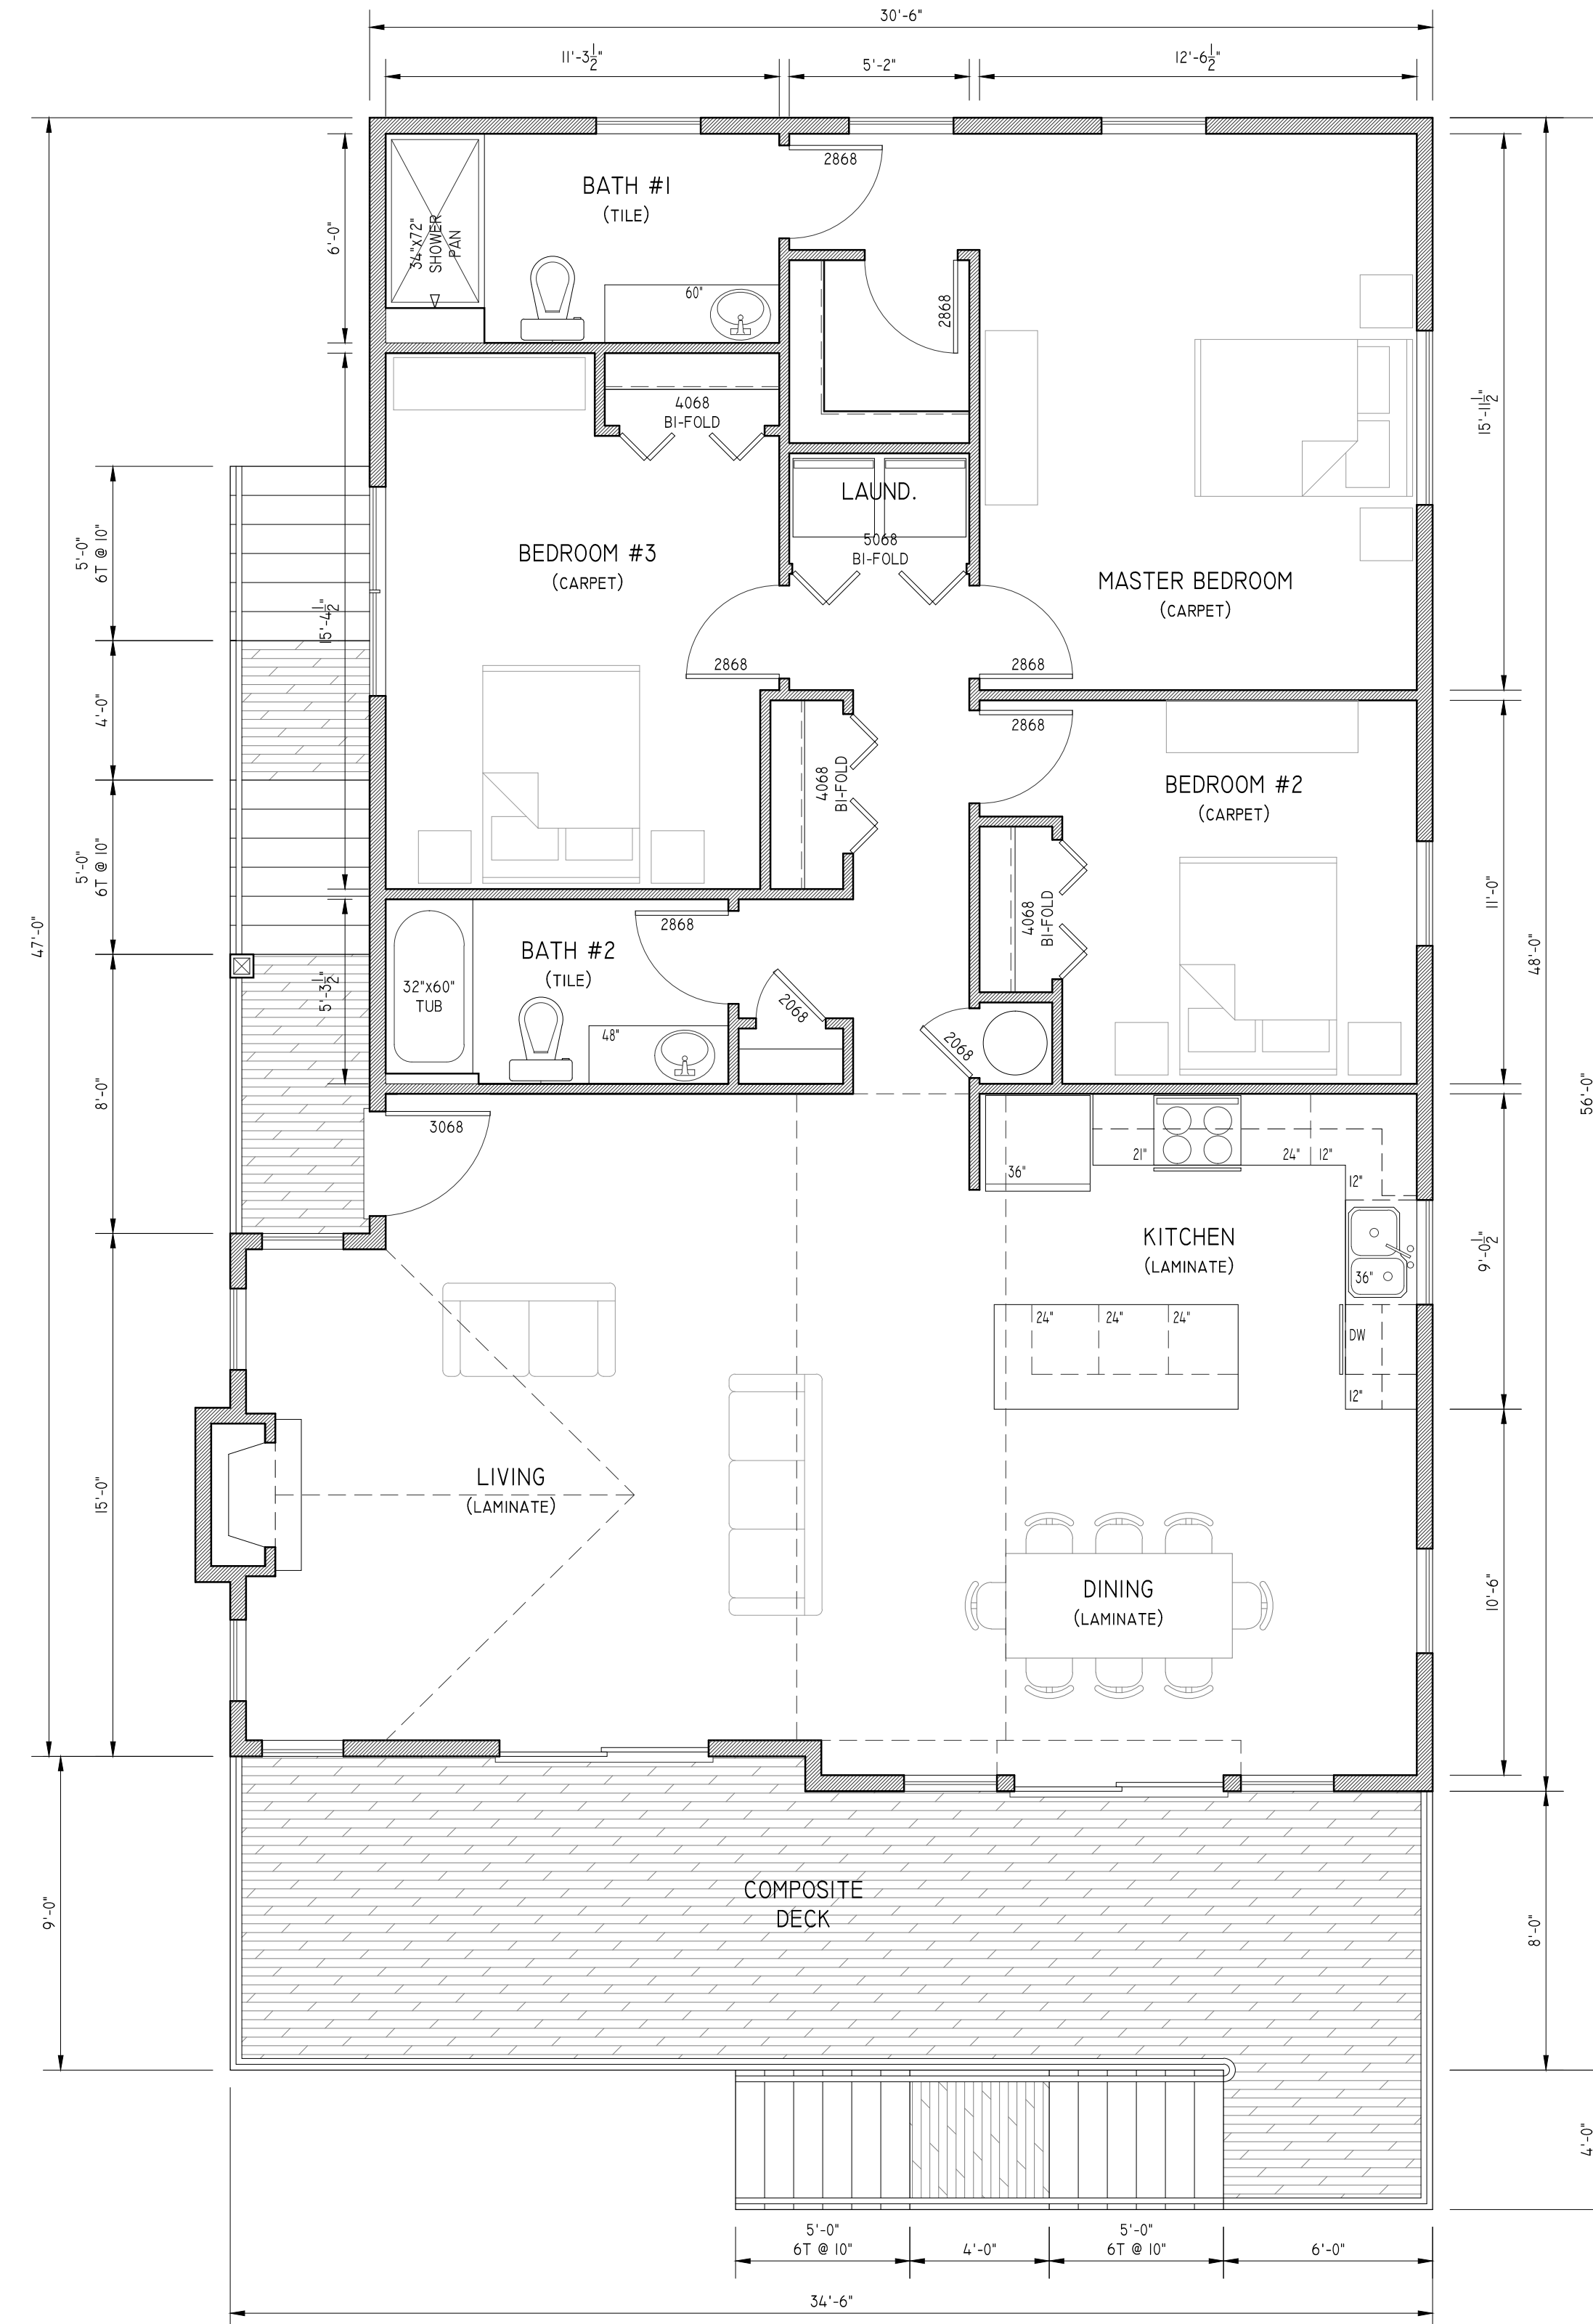

FIRST FLOOR PLAN
 LIVING = 1,512 S.F.
 DECK = 295 S.F.

C&R HOME BUYERS LLC

XXXX
 LITTLE EGG HARBOR
 NEW JERSEY, 08087
 BLOCK: XX LOT: XX

PROPOSED NEW RESIDENCE

FLOOR PLANS

TEN10 ARCHITECTURE LLC.
 714 N. MAIN STREET
 MANAHAWKIN NJ, 08050
 609.549.0502
 INFO@TEN10ARCH.COM
 WWW.TEN10ARCH.COM
 CERT. OF AUTH. # AC-989



DANIEL PAUL WHEATON
 REGISTERED ARCHITECT
 NJ 181916

REVISIONS:

DRAWN: ERA	DATE: 04-19-17
CHECKED: DPW	SCALE: 1/4" = 1'-0"
DWG. No. A-2	FILE No. 17-23